



MRV
ARCHITECTS
ARCHITECTURE · PLANNING · INTERIORS

MRV ARCHITECTS
1420 GLACIER AVE. #101
JUNEAU, AK 99801
907-586-1371
FAX 907-463-5544
mrv@mrvarchitects.com

MRV #

VALUE ENGINEERED OPTION
Eaglecrest Cabins - HILDA CABIN

Eaglecrest Ski Resort

No.	Description	Date


SHEET TITLE:
ELEVATIONS

DATE: OCT 2018


DRAWN: ZJ
CHECKED: PV

SHEET NO.


A400

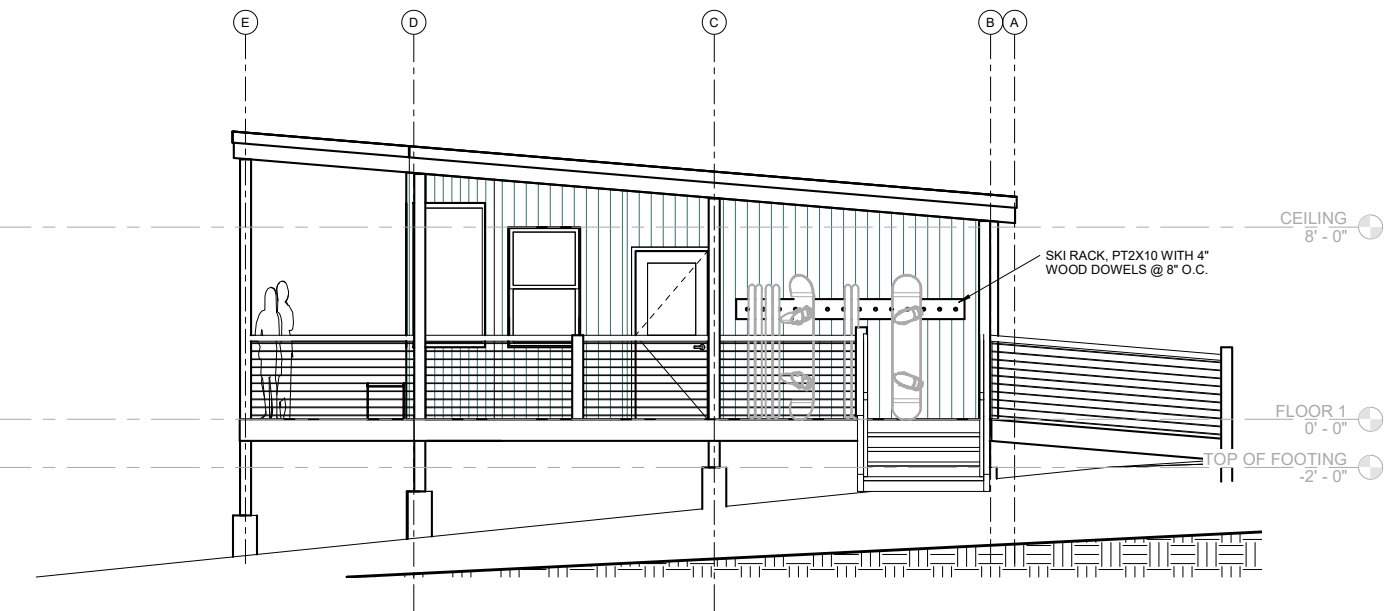


③ SOUTH ELEVATION
1/4" = 1'-0"
0' 2' 4' 8'

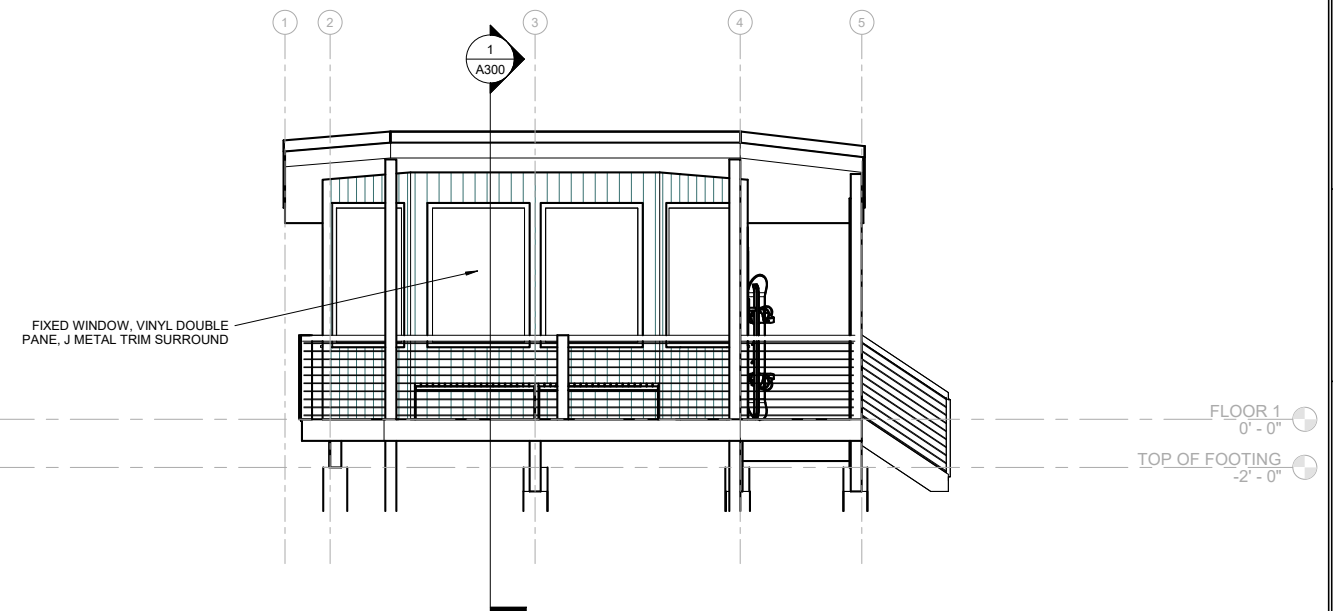

② WEST ELEVATION
1/4" = 1'-0"
0' 2' 4' 8'

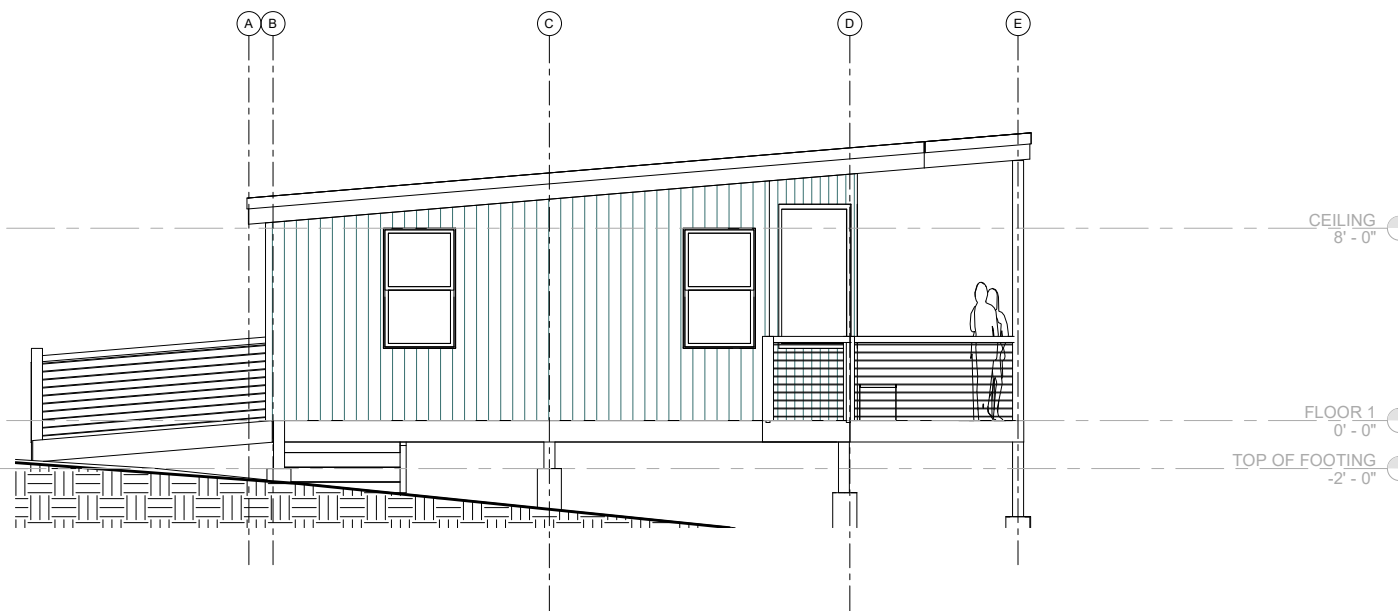

④ NORTH ELEVATION
1/4" = 1'-0"
0' 2' 4' 8'

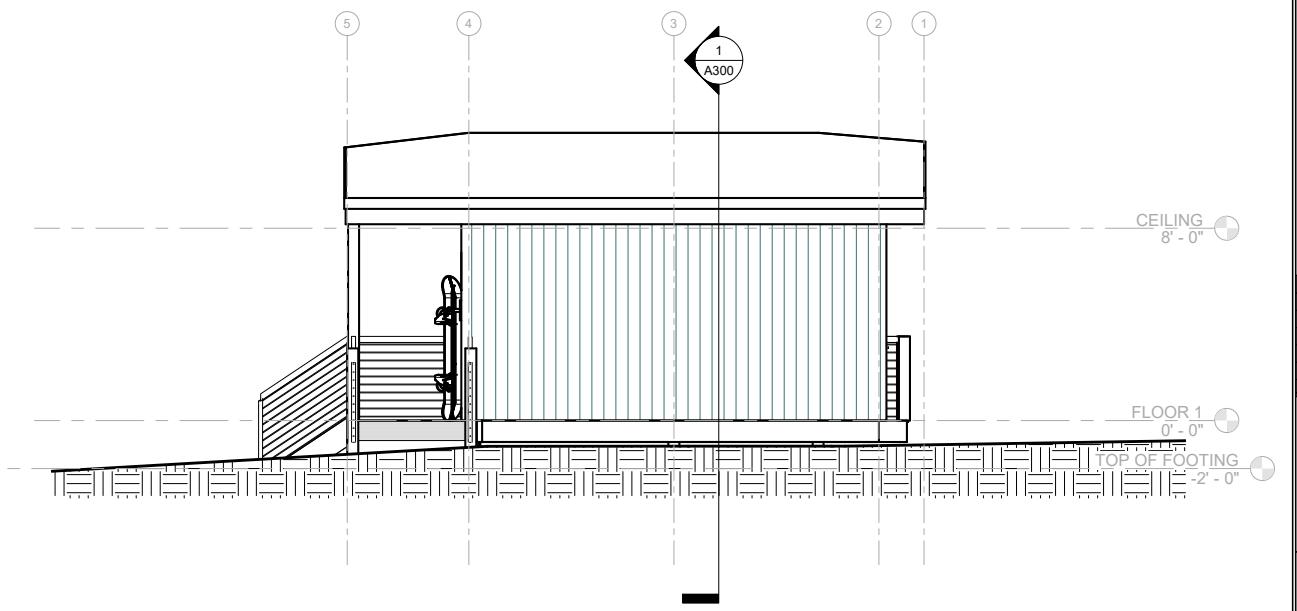

① EAST
1/4" = 1'-0"
0' 2' 4' 8'

NOTE: 11"x 17" PRINT IS HALF SIZE